


THIS DRAWING IS EXCEPT AS NOTED, THE PROPERTY OF DONOFRO ARCHITECTS, P.A. NO OTHER USE OF THIS DRAWING OR ANY PART THEREOF IS PERMITTED WITHOUT THE WRITTEN CONSENT OF DONOFRO ARCHITECTS, P.A. SUBJECT TO LEGAL ACTION.  
DONOFRO ARCHITECTS

**DONOFRO ARCHITECTS**  
2910 CALEDONIA ST.  
MARIANNA, FL 32446  
OFFICE: (850) 482-5261  
P.O. BOX 861  
MARIANNA, FL 32447  
FAX: (850) 482-8609

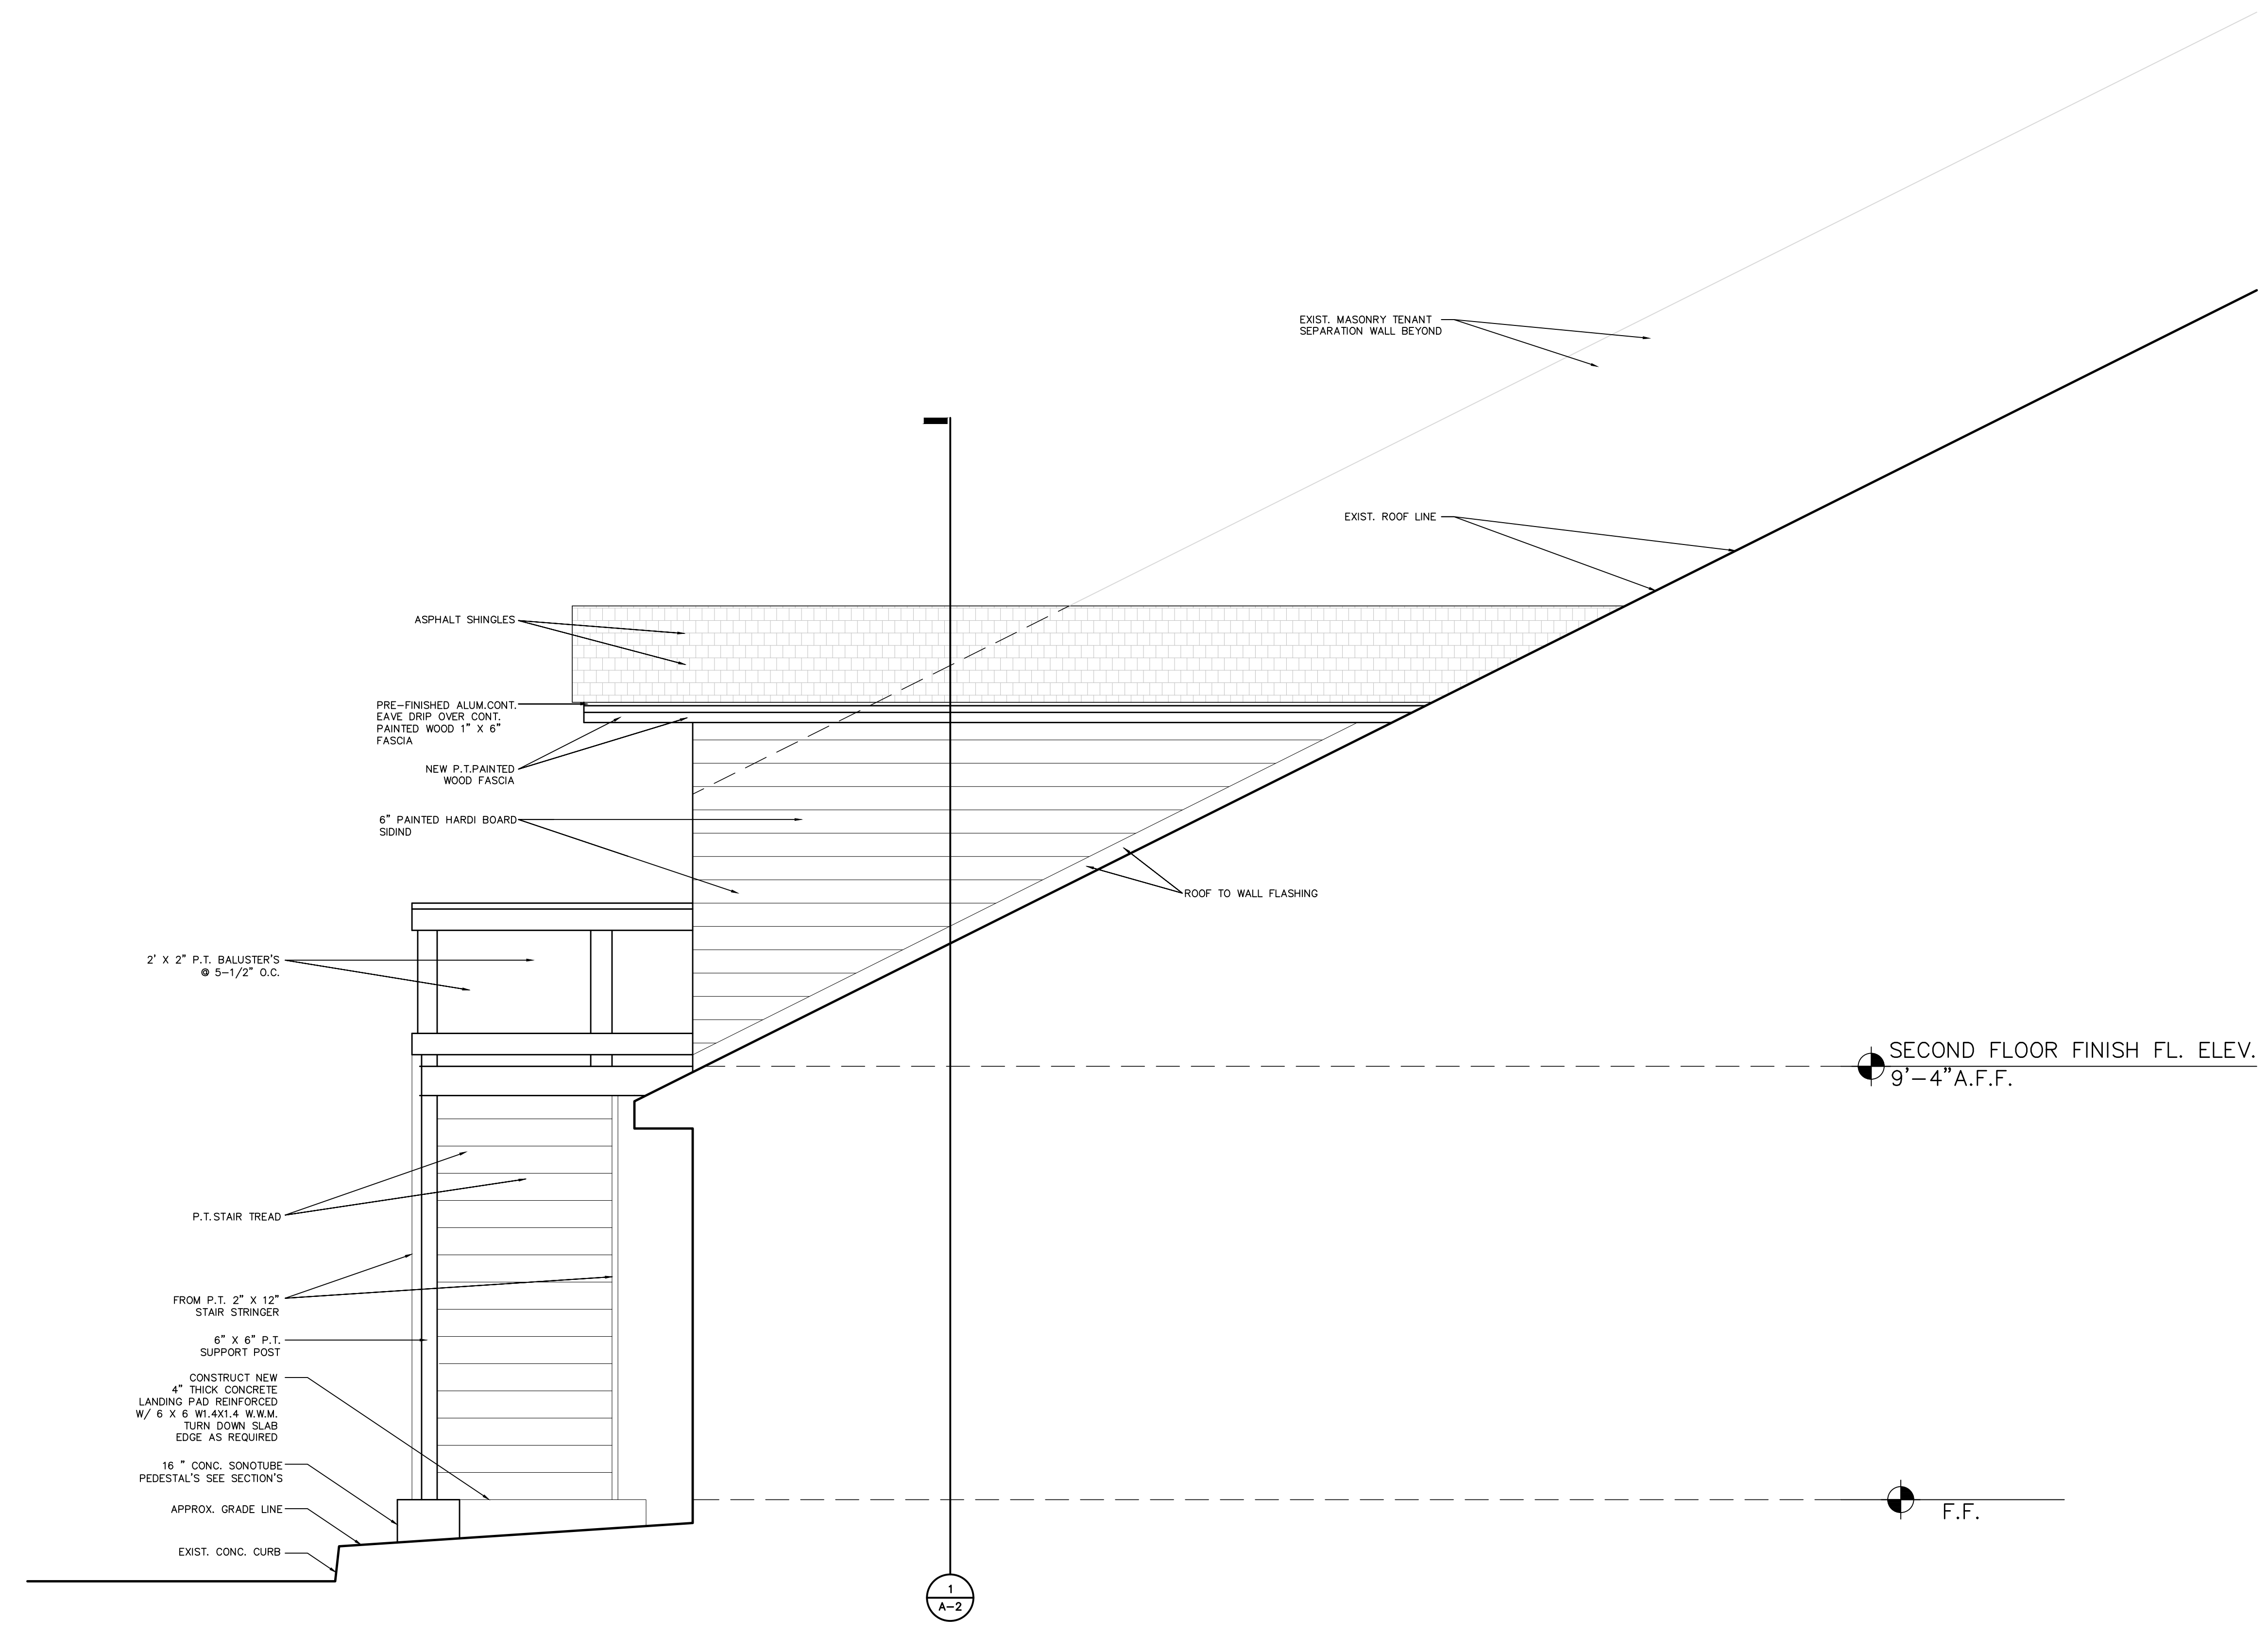

**EAST ELEVATION**  
1/2" = 1'-0"

SHEET EAST ELEVATION  
TITLE: LIFE SAFETY IMPROVEMENT PROJECT  
**INTERNAL MEDICINE ASSOCIATE'S  
OF JACKSON COUNTY**  
4318 5th Ave. Marianna, FL

JOB NUMBER: M-2018-04  
DATE: JULY/17/2018  
DRAWN BY: C.L.D.  
CHECKED BY: P.A.D., JR.

SHEET No.  
**A-4**