


THIS DRAWING IS THE PROPERTY OF DONOFRO ARCHITECTS, INC. NO PART OF THIS DRAWING IS TO BE REPRODUCED OR TRANSMITTED IN ANY FORM OR BY ANY MEANS, ELECTRONIC OR MECHANICAL, WITHOUT THE WRITTEN CONSENT OF DONOFRO ARCHITECTS, INC. SUBJECT TO LEGAL ACTION.  
DONOFRO ARCHITECTS


**DONOFRO ARCHITECTS**  
2910 CALEDONIA ST.  
MARIANNA, FL 32446  
OFFICE: (850) 482-5261  
P.O. BOX 861  
MARIANNA, FL 32447  
FAX: (850) 482-8609

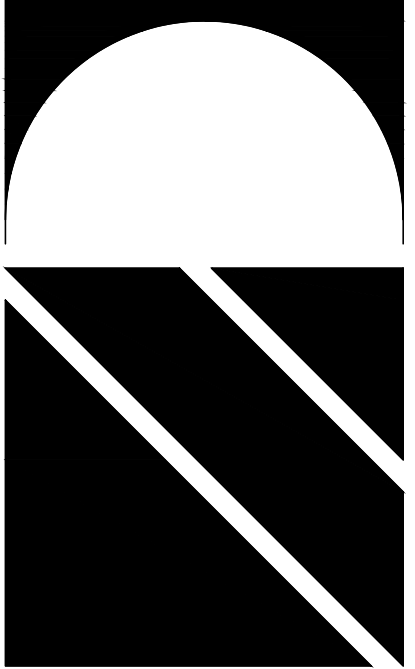


SHEET FLOOR PLAN  
LIFE SAFETY IMPROVEMENT PROJECT  
**INTERNAL MEDICINE ASSOCIATE'S  
OF JACKSON COUNTY**  
4318 5th Ave. Marianna, FL

JOB NUMBER: M-2018-04  
DATE: JULY/17/2018  
DRAWN BY: C.L.D.  
CHECKED BY: P.A.D., JR.

SHEET No.  
**A-1**

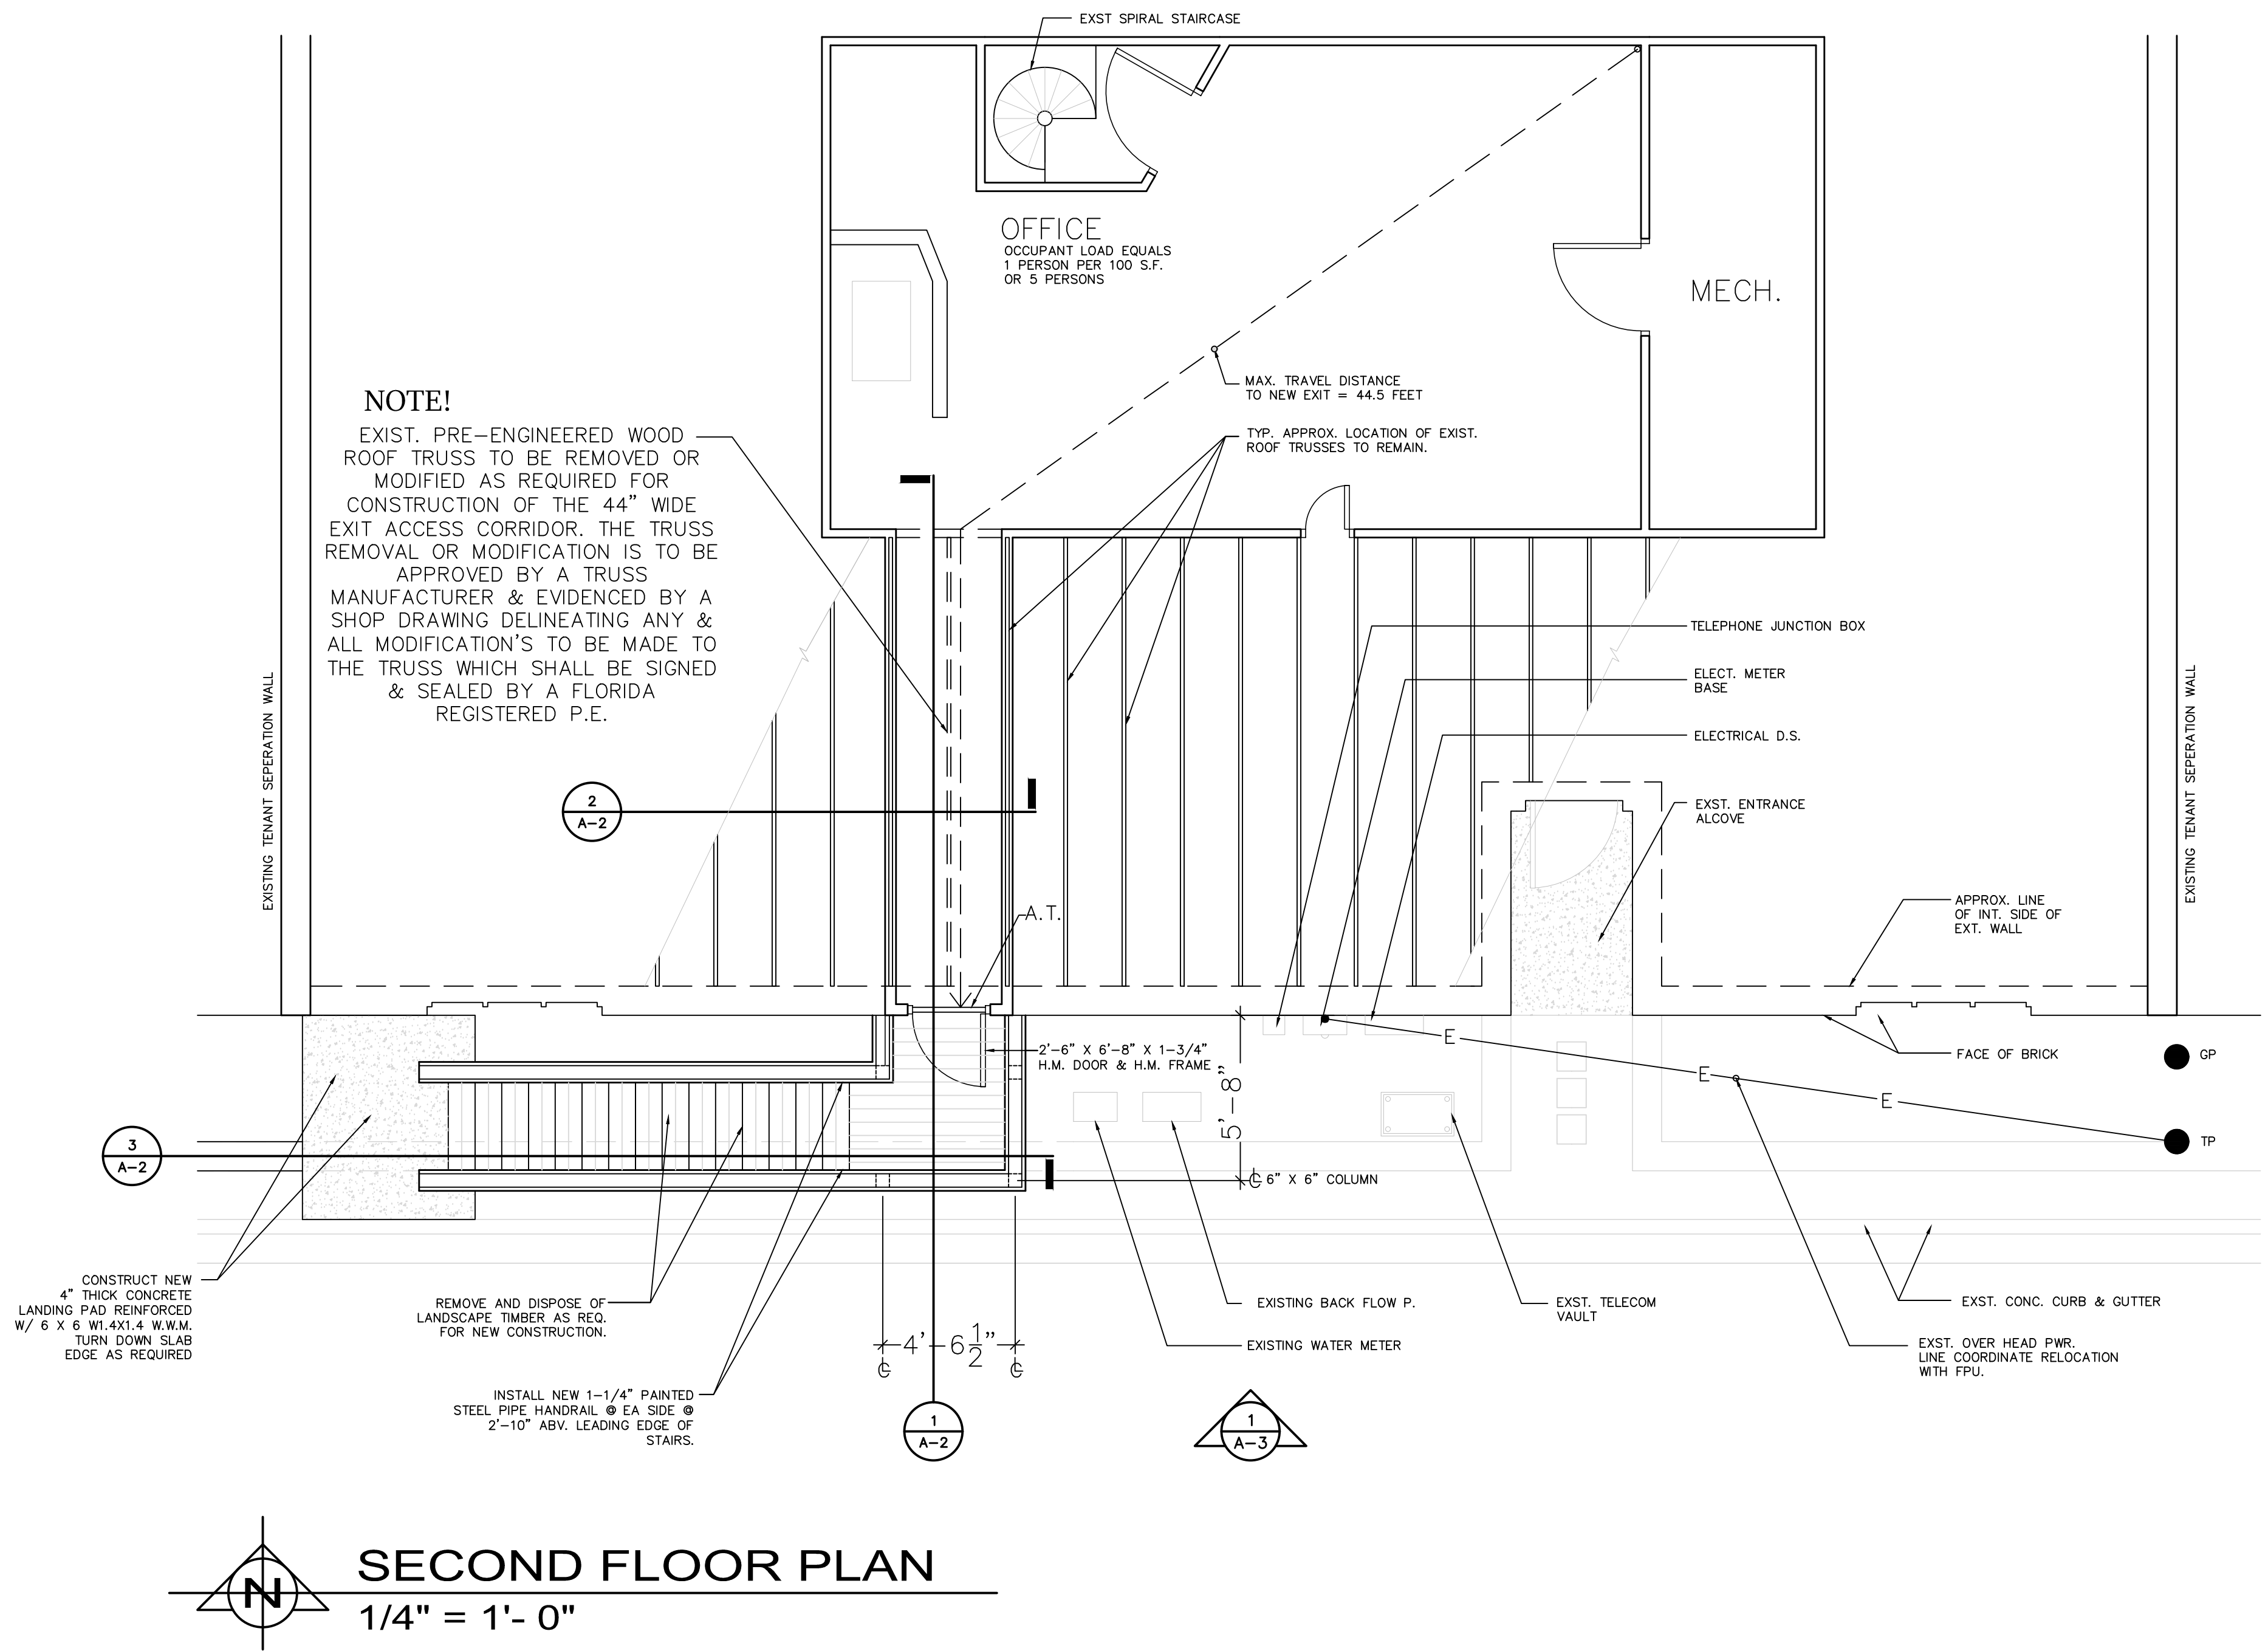

**NOTE!**  
EXIST. PRE-ENGINEERED WOOD ROOF TRUSS TO BE REMOVED OR MODIFIED AS REQUIRED FOR CONSTRUCTION OF THE 44" WIDE EXIT ACCESS CORRIDOR. THE TRUSS REMOVAL OR MODIFICATION IS TO BE APPROVED BY A TRUSS MANUFACTURER & EVIDENCED BY A SHOP DRAWING DELINEATING ANY & ALL MODIFICATION'S TO BE MADE TO THE TRUSS WHICH SHALL BE SIGNED & SEALED BY A FLORIDA REGISTERED P.E.

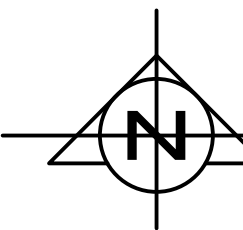 **SECOND FLOOR PLAN**  
1/4" = 1'- 0"